


MEREPOINT BAY




MIDDLE BAY

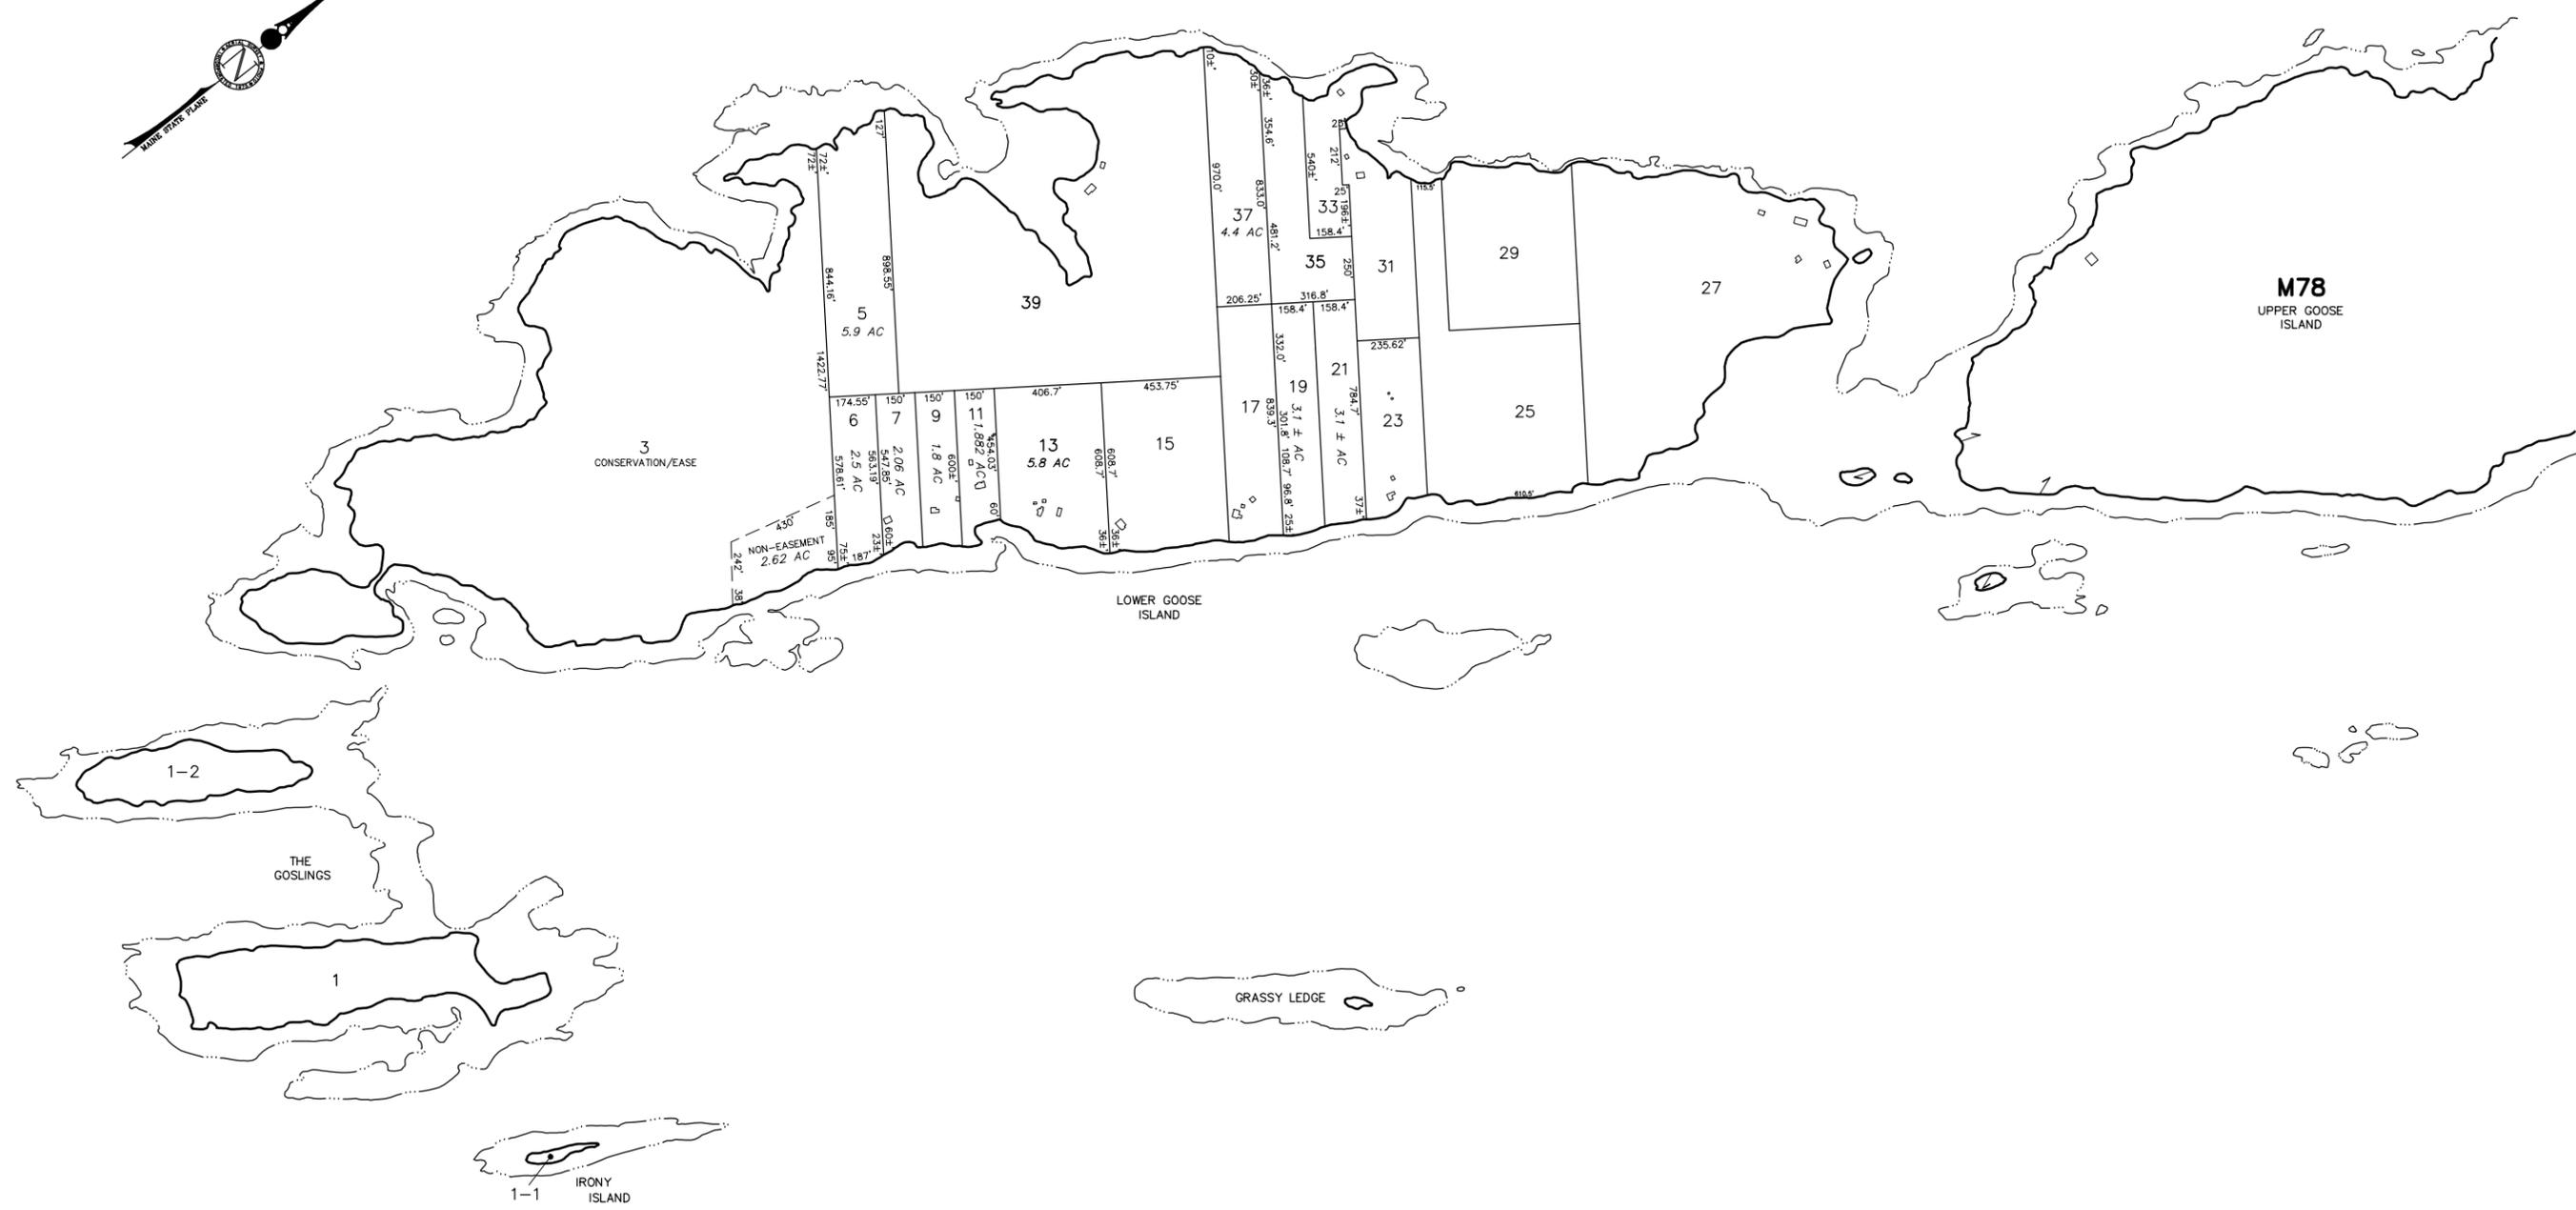

PREPARED BY: AERIAL SURVEY & PHOTO, INC.
 AIRPORT ROAD, NORRIDGEWOCK, MAINE
 (207) 634-2006

BASED ON PHOTOGRAPHY DATED: 05-07-96
 NOTE: The data on this map have been compiled from a variety of sources, granted voluntarily by private owner and official sources and are not to be considered legal locations of property boundary lines. The Town of Harpswell assumes no responsibility for the accuracy of individual parcels. For assessment purposes only. Not to be used for conveyances or legal description.

LEGEND:	PARCEL NUMBER	388	PARCEL AREA	20,000 SF OR 7,000 AC
	SURVEY OR DEED DIMENSION..	161.21'	SUBDIVISION LOT NO.	9
	BUILDING		SHORELINE (HIGH TIDE)	
	MATCH LINE		ADJACENT MAP	M14
	STATE HIGHWAY / TOWN ROAD / PRIVATE WAY			

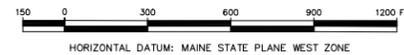

PROPERTY MAP
TOWN OF HARPSWELL
 CUMBERLAND COUNTY, MAINE
 SCALE: 1"=300' APRIL 1, 2016

