




SOUND

HARPSWELL

GUN POINT COVE

BAY

CASCO

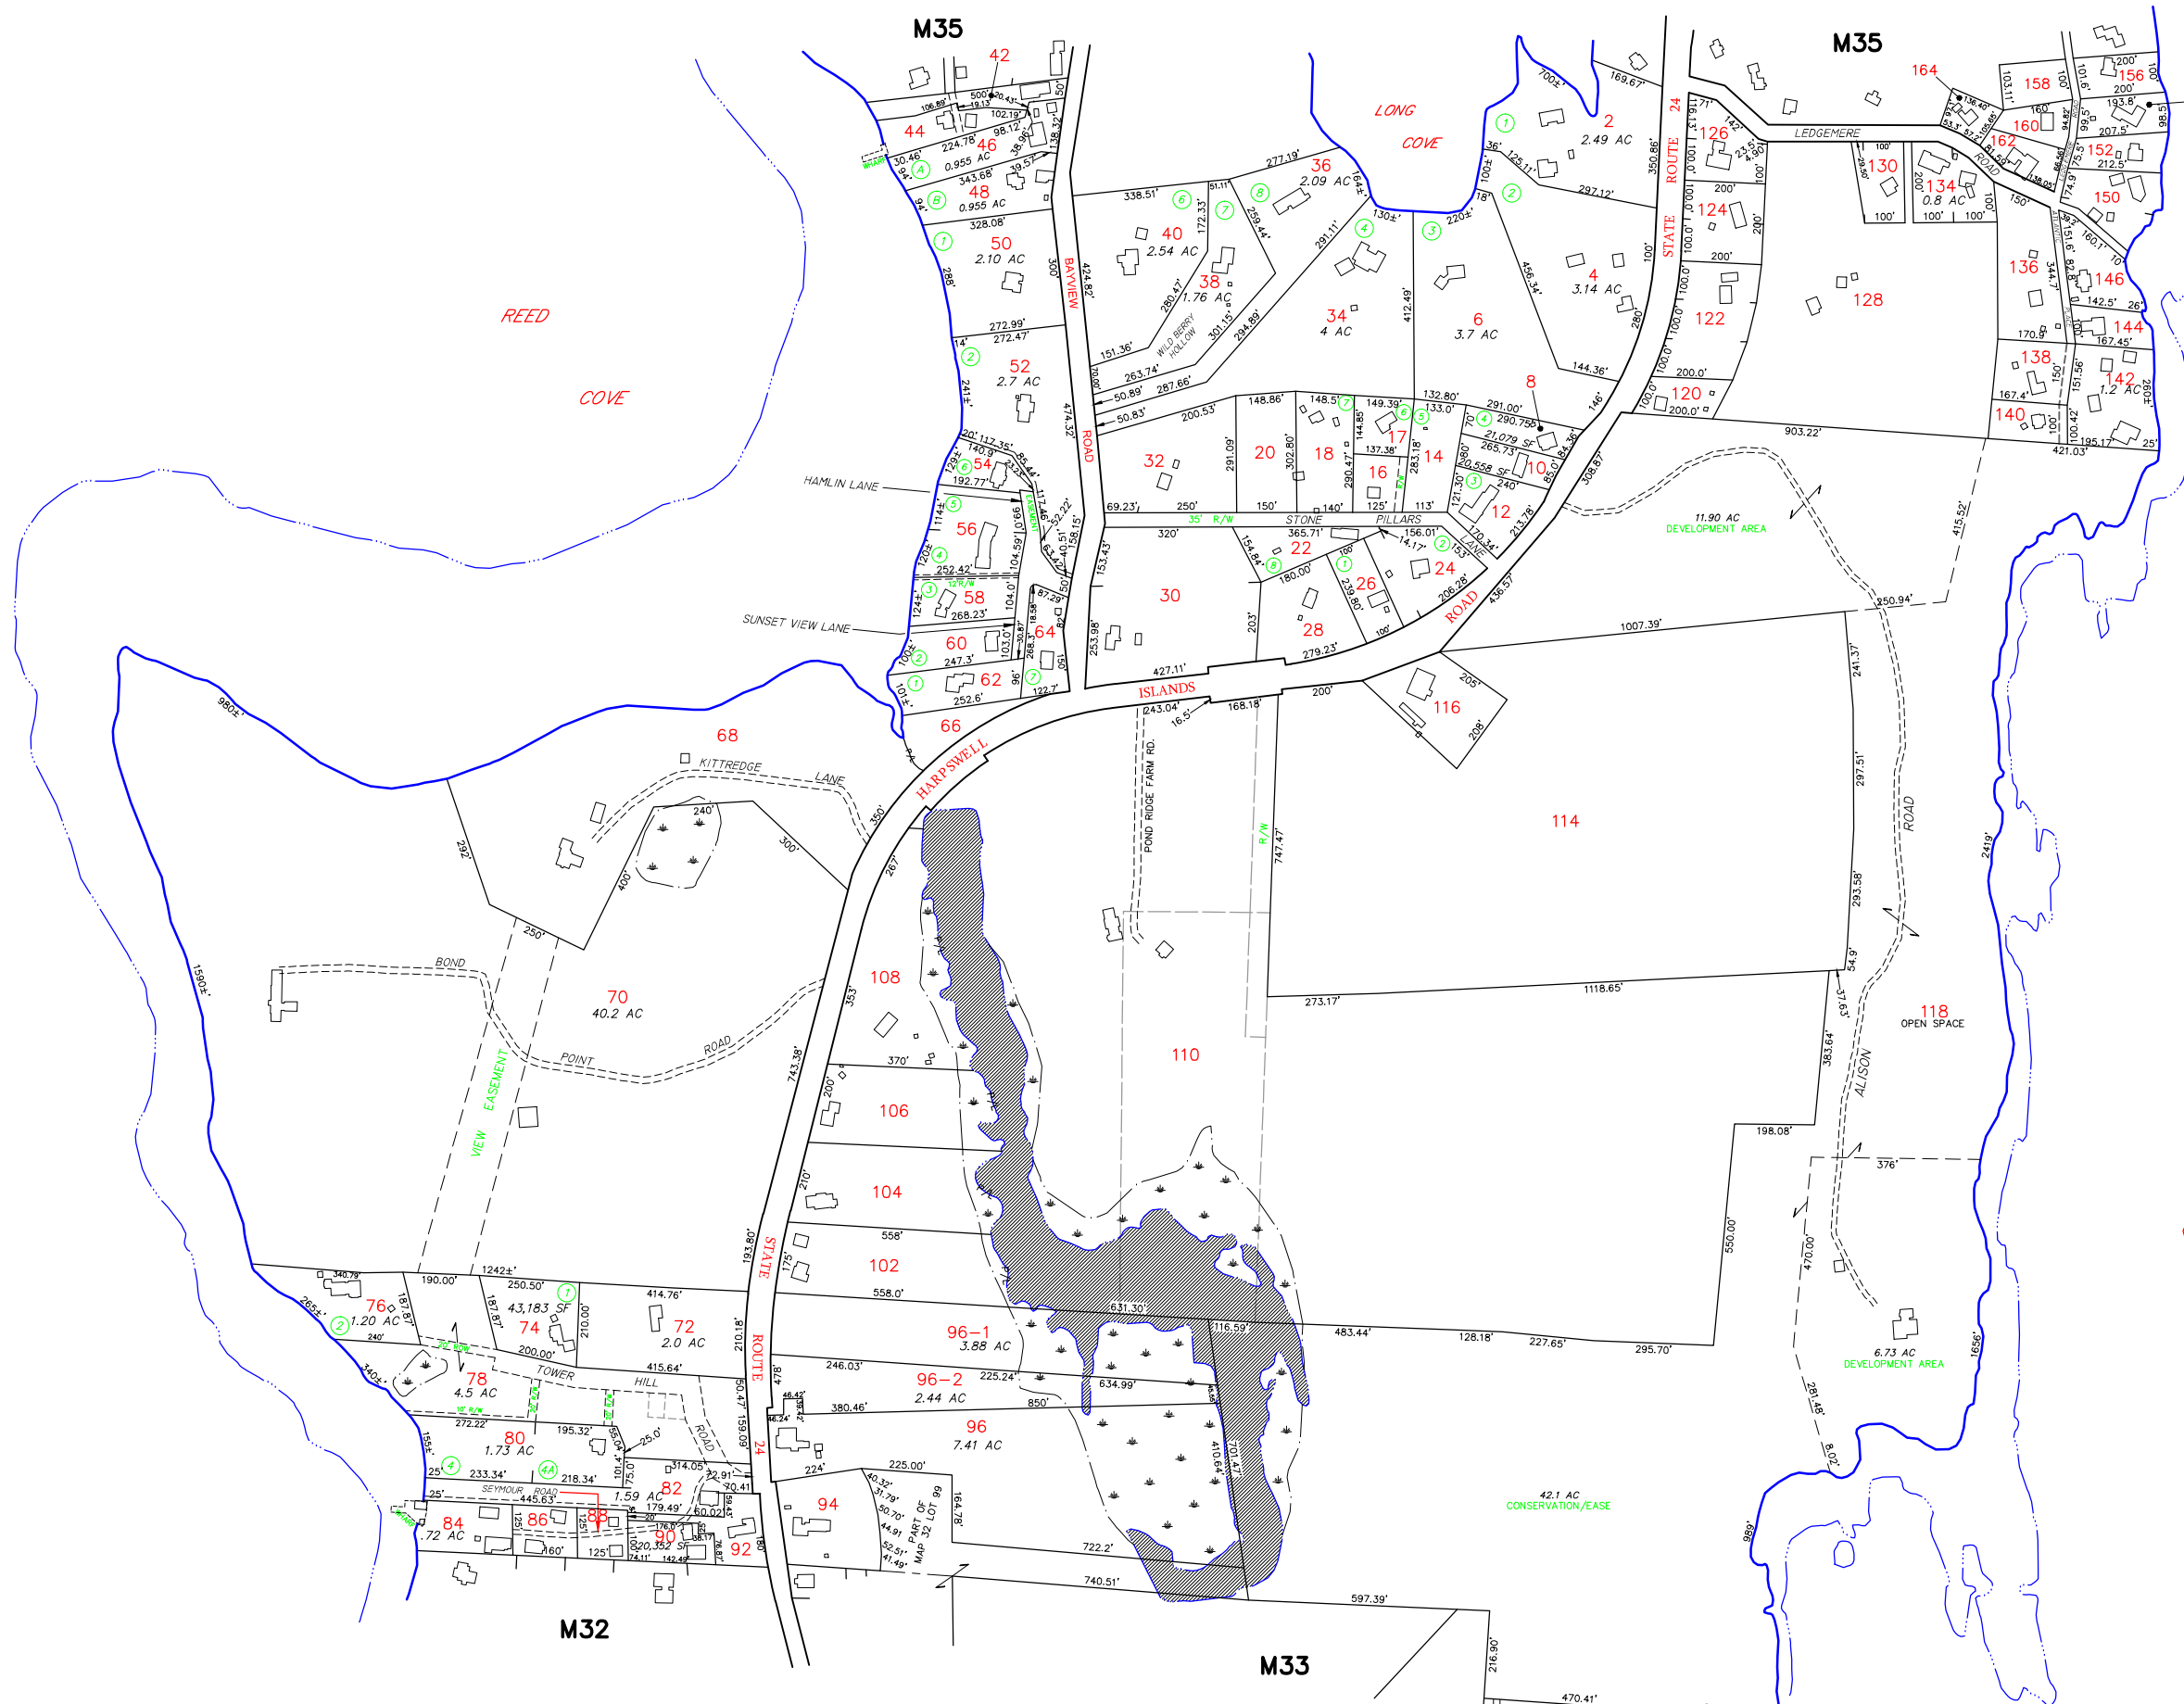

PREPARED BY: AERIAL SURVEY & PHOTO, INC.
 AIRPORT ROAD, NORRIDGEWOCK, MAINE
 (207) 634-2006


BASED ON PHOTOGRAPHY DATED: 05-07-96

NOTE: The data on this map have been compiled from a variety of sources, granted voluntarily by private owner and official sources and are not to be considered legal locations of property boundary lines. The Town of Harpswell assumes no responsibility for the accuracy of individual parcels. For assessment purposes only. Not to be used for conveyances or legal description.

LEGEND:

PARCEL NUMBER	388	PARCEL AREA	20,000 SF or 7,000 AC
SURVEY OR DEED DIMENSION	161.21'	SUBDIVISION LOT NO.	9
BUILDING		SHORELINE (HIGH TIDE)	
MATCH LINE		ADJACENT MAP	

STATE HIGHWAY / TOWN ROAD / PRIVATE WAY

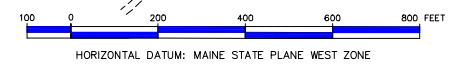

PROPERTY MAP
 TOWN OF HARPSWELL
 CUMBERLAND COUNTY, MAINE
 SCALE: 1"=200' APRIL 1, 2023