



INSET

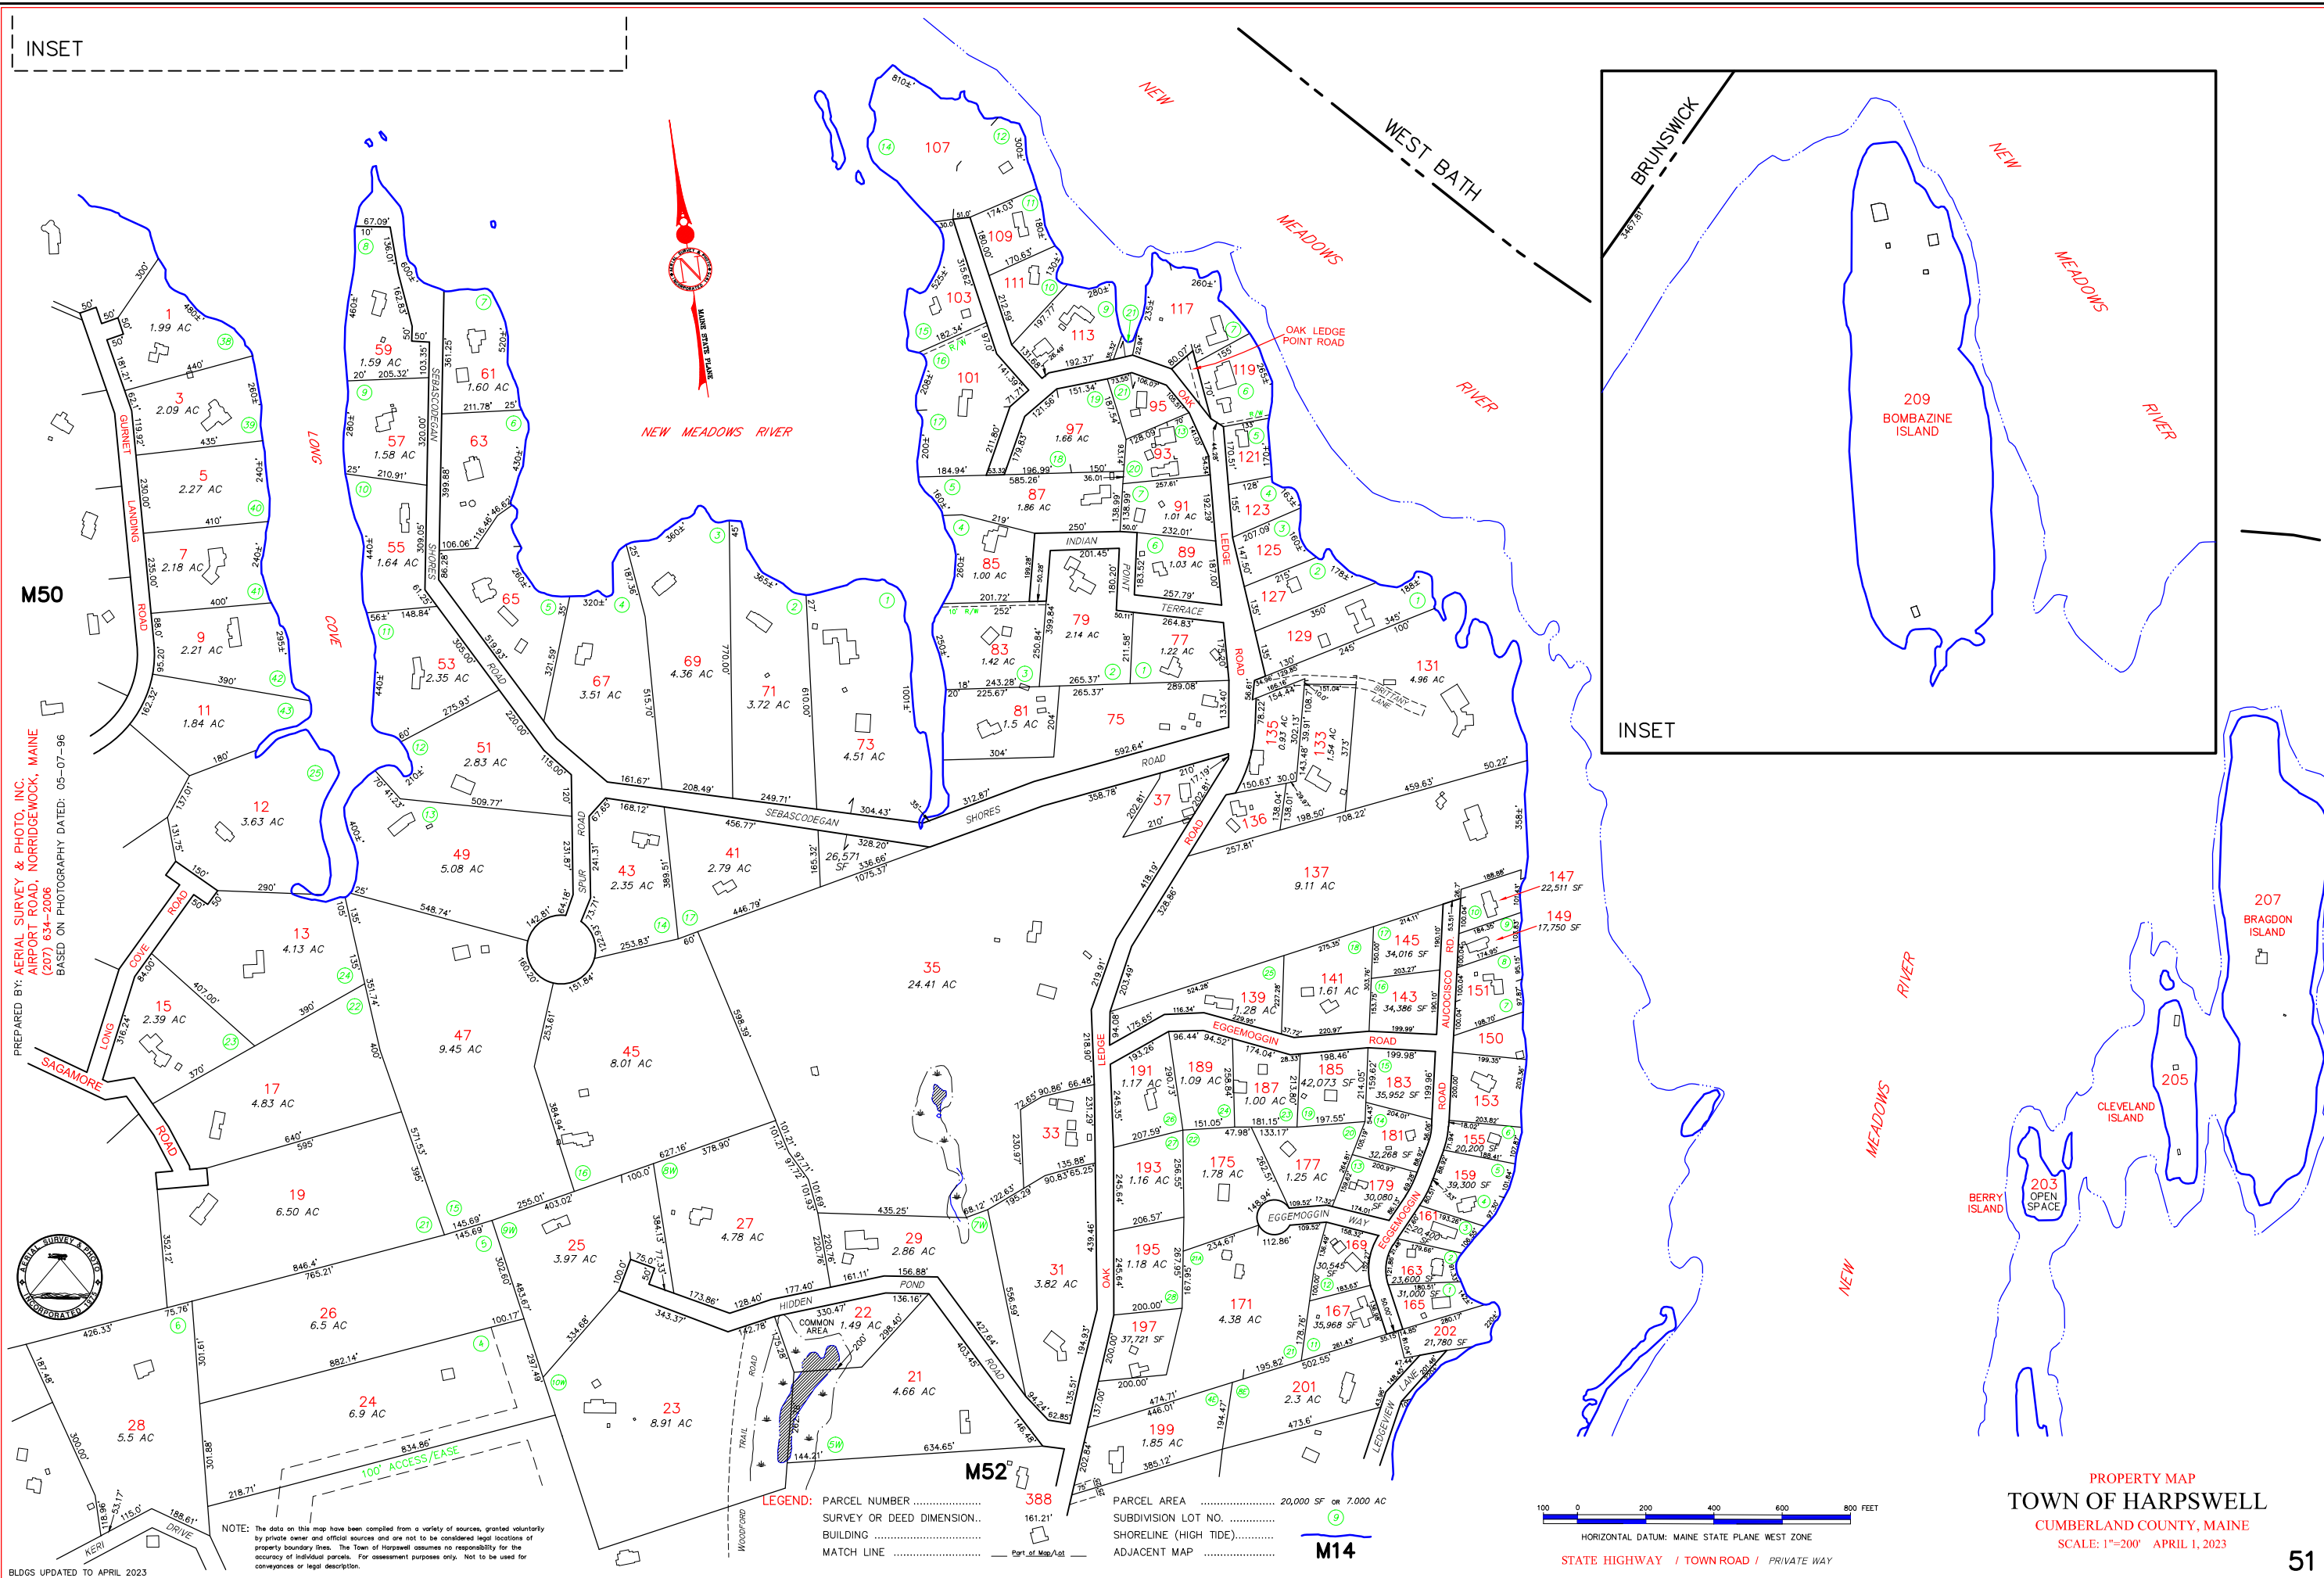


PREPARED BY: AERIAL SURVEY & PHOTO, INC.
 AIRPORT ROAD, NORRIDGEWOCK, MAINE
 (207) 634-2006
 BASED ON PHOTOGRAPHY DATED: 05-07-96

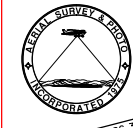

NOTE: The data on this map have been compiled from a variety of sources, granted voluntarily by private owner and official sources and are not to be considered legal locations of property boundary lines. The Town of Harpswell assumes no responsibility for the accuracy of individual parcels. For assessment purposes only. Not to be used for conveyances or legal description.

LEGEND: PARCEL NUMBER
 SURVEY OR DEED DIMENSION..
 BUILDING
 MATCH LINE
 PARCEL AREA 20,000 SF or 7,000 AC
 SUBDIVISION LOT NO.
 SHORELINE (HIGH TIDE).....
 ADJACENT MAP
 Part of Map/lot

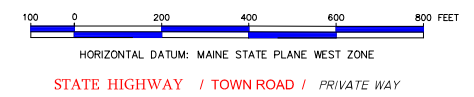

PROPERTY MAP
 TOWN OF HARPSWELL
 CUMBERLAND COUNTY, MAINE
 SCALE: 1"=200' APRIL 1, 2023

BLDGS UPDATED TO APRIL 2023