


PREPARED BY: AERIAL SURVEY & PHOTO, INC.
 AIRPORT ROAD, NORRIDGEWOCK, MAINE
 (207) 634-2006
 BASED ON PHOTOGRAPHY DATED: 05-07-96

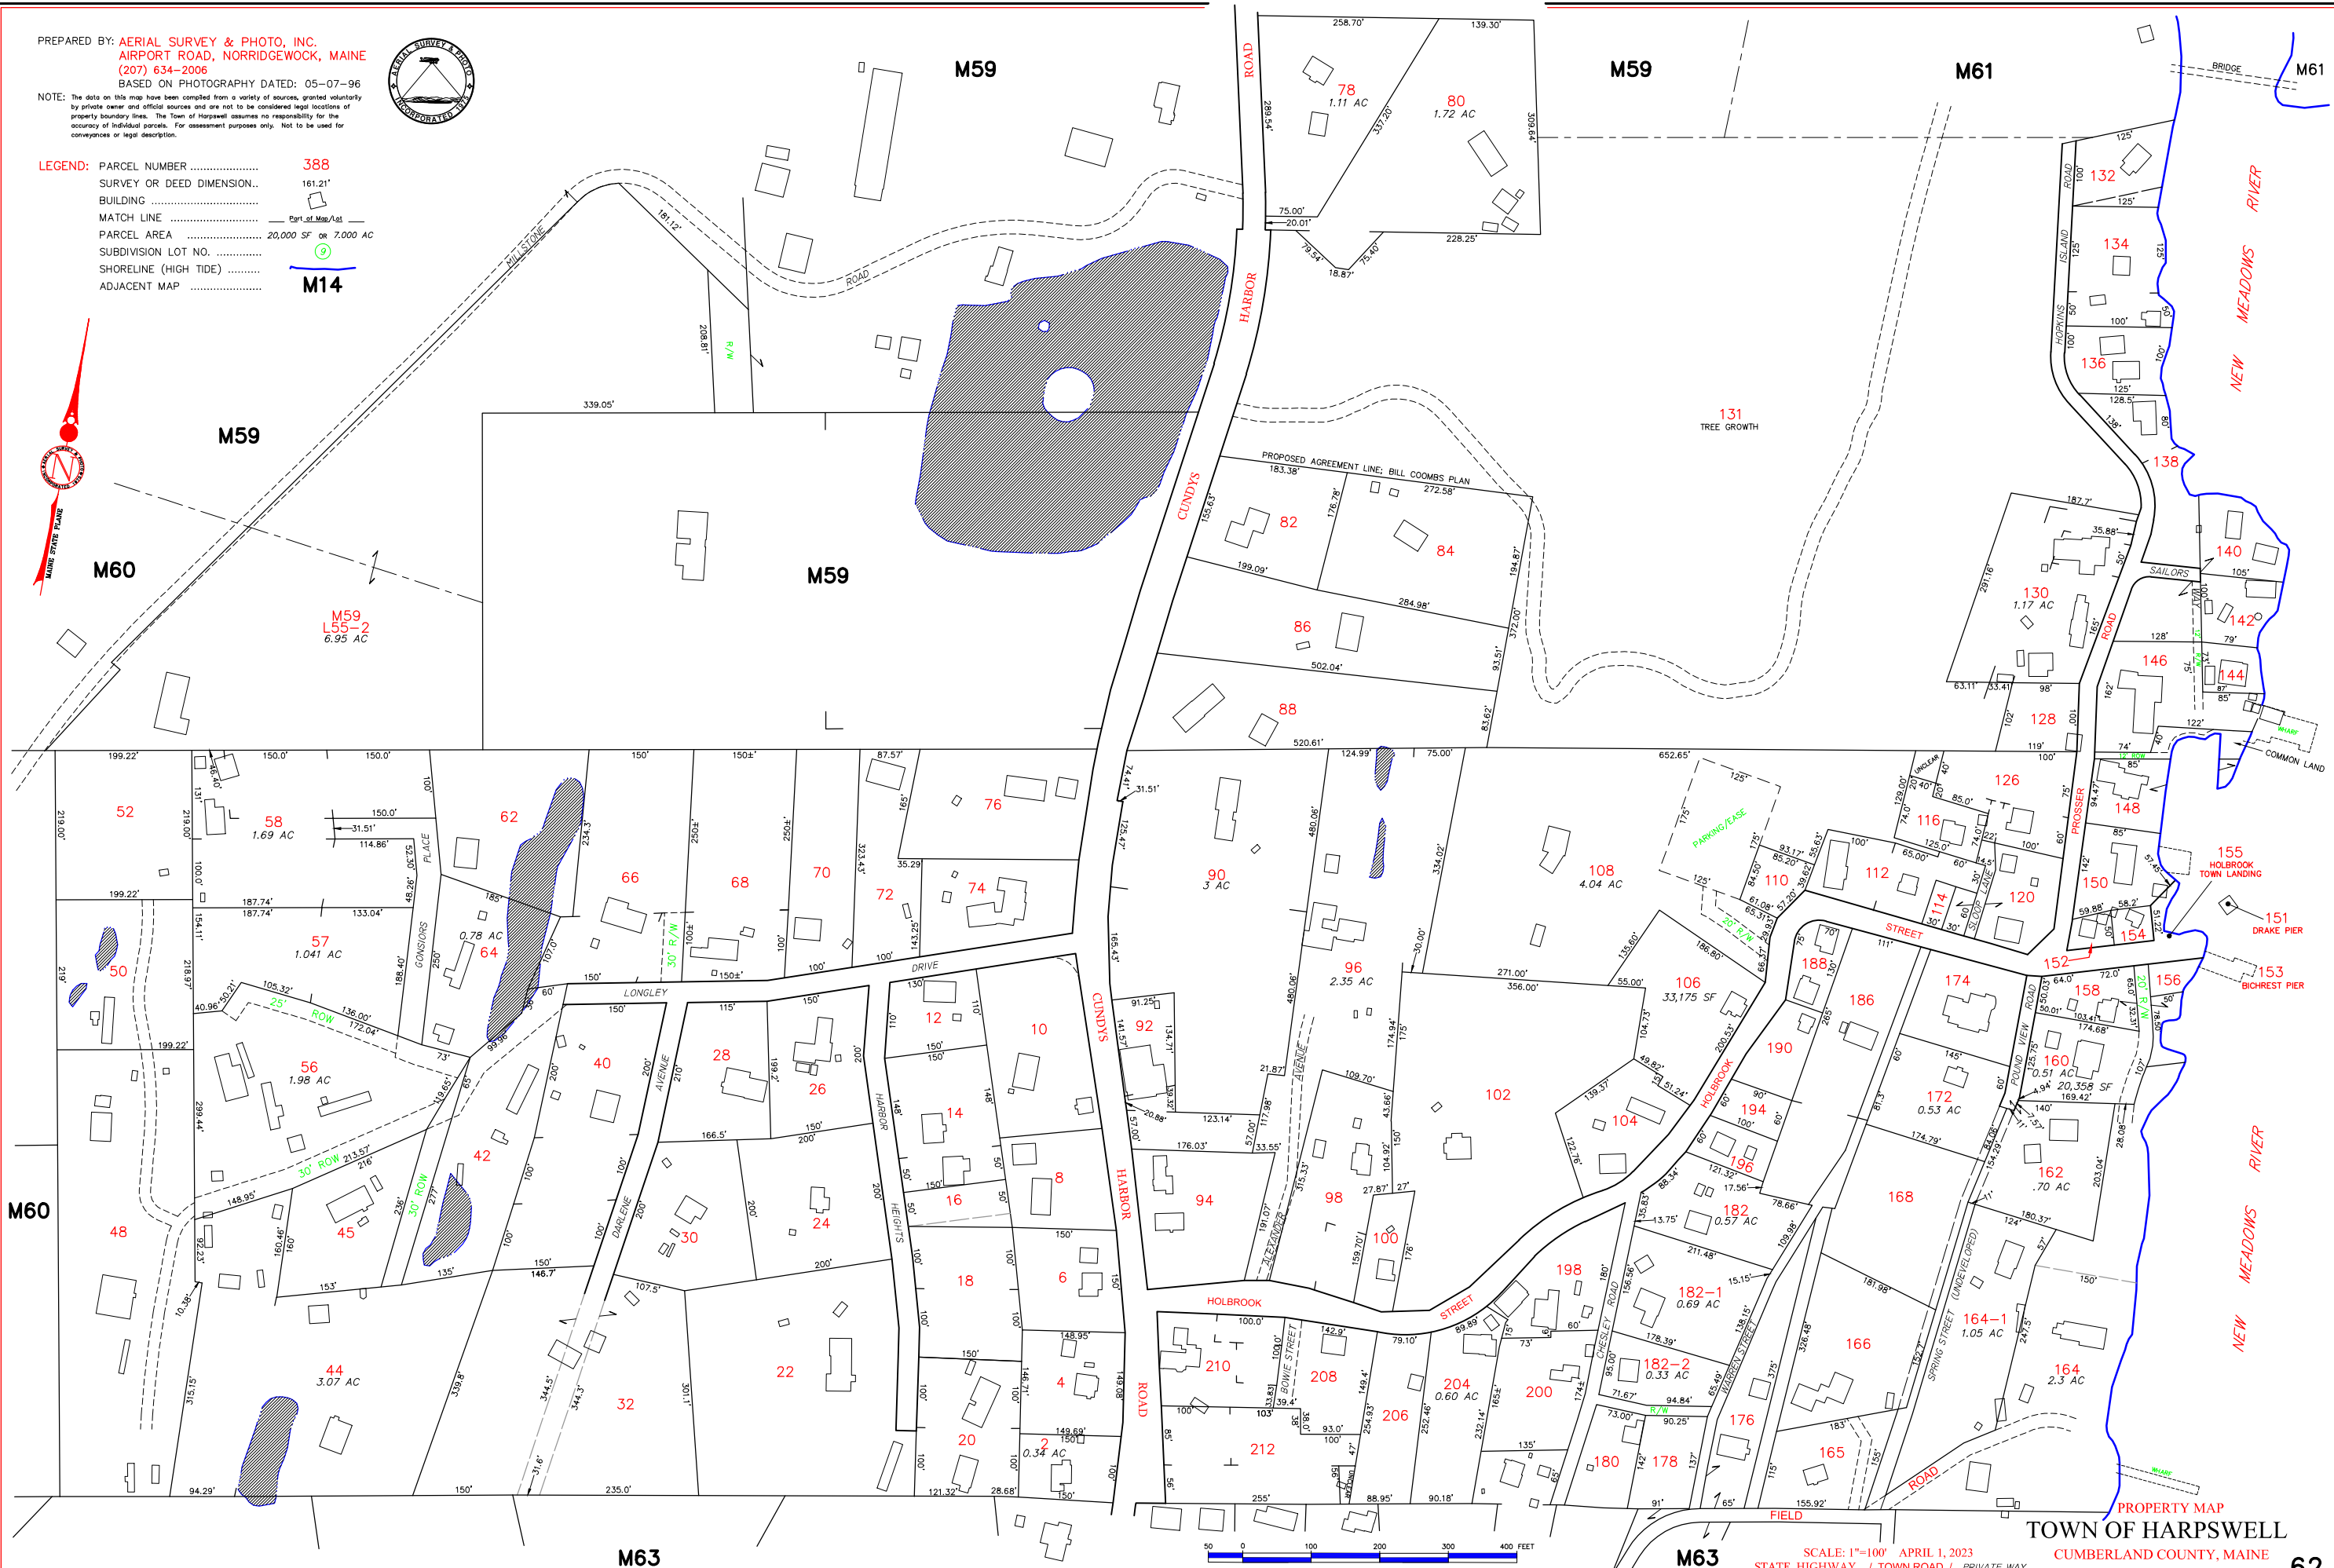


NOTE: The data on this map have been compiled from a variety of sources, granted voluntarily by private owner and official sources and are not to be considered legal locations of property boundary lines. The Town of Harpswell assumes no responsibility for the accuracy of individual parcels. For assessment purposes only. Not to be used for conveyances or legal description.

LEGEND: PARCEL NUMBER 388
 SURVEY OR DEED DIMENSION.. 161.21'
 BUILDING
 MATCH LINE Part of Map/Lot
 PARCEL AREA 20,000 SF or 7,000 AC
 SUBDIVISION LOT NO.
 SHORELINE (HIGH TIDE)
 ADJACENT MAP M14



BLDGs UPDATED TO APRIL 2023

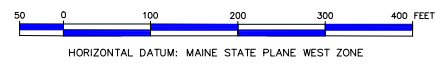

HORIZONTAL DATUM: MAINE STATE PLANE WEST ZONE

SCALE: 1"=100' APRIL 1, 2023
 STATE HIGHWAY / TOWN ROAD / PRIVATE WAY

PROPERTY MAP
 TOWN OF HARPSWELL
 CUMBERLAND COUNTY, MAINE