


MEREPOINT BAY

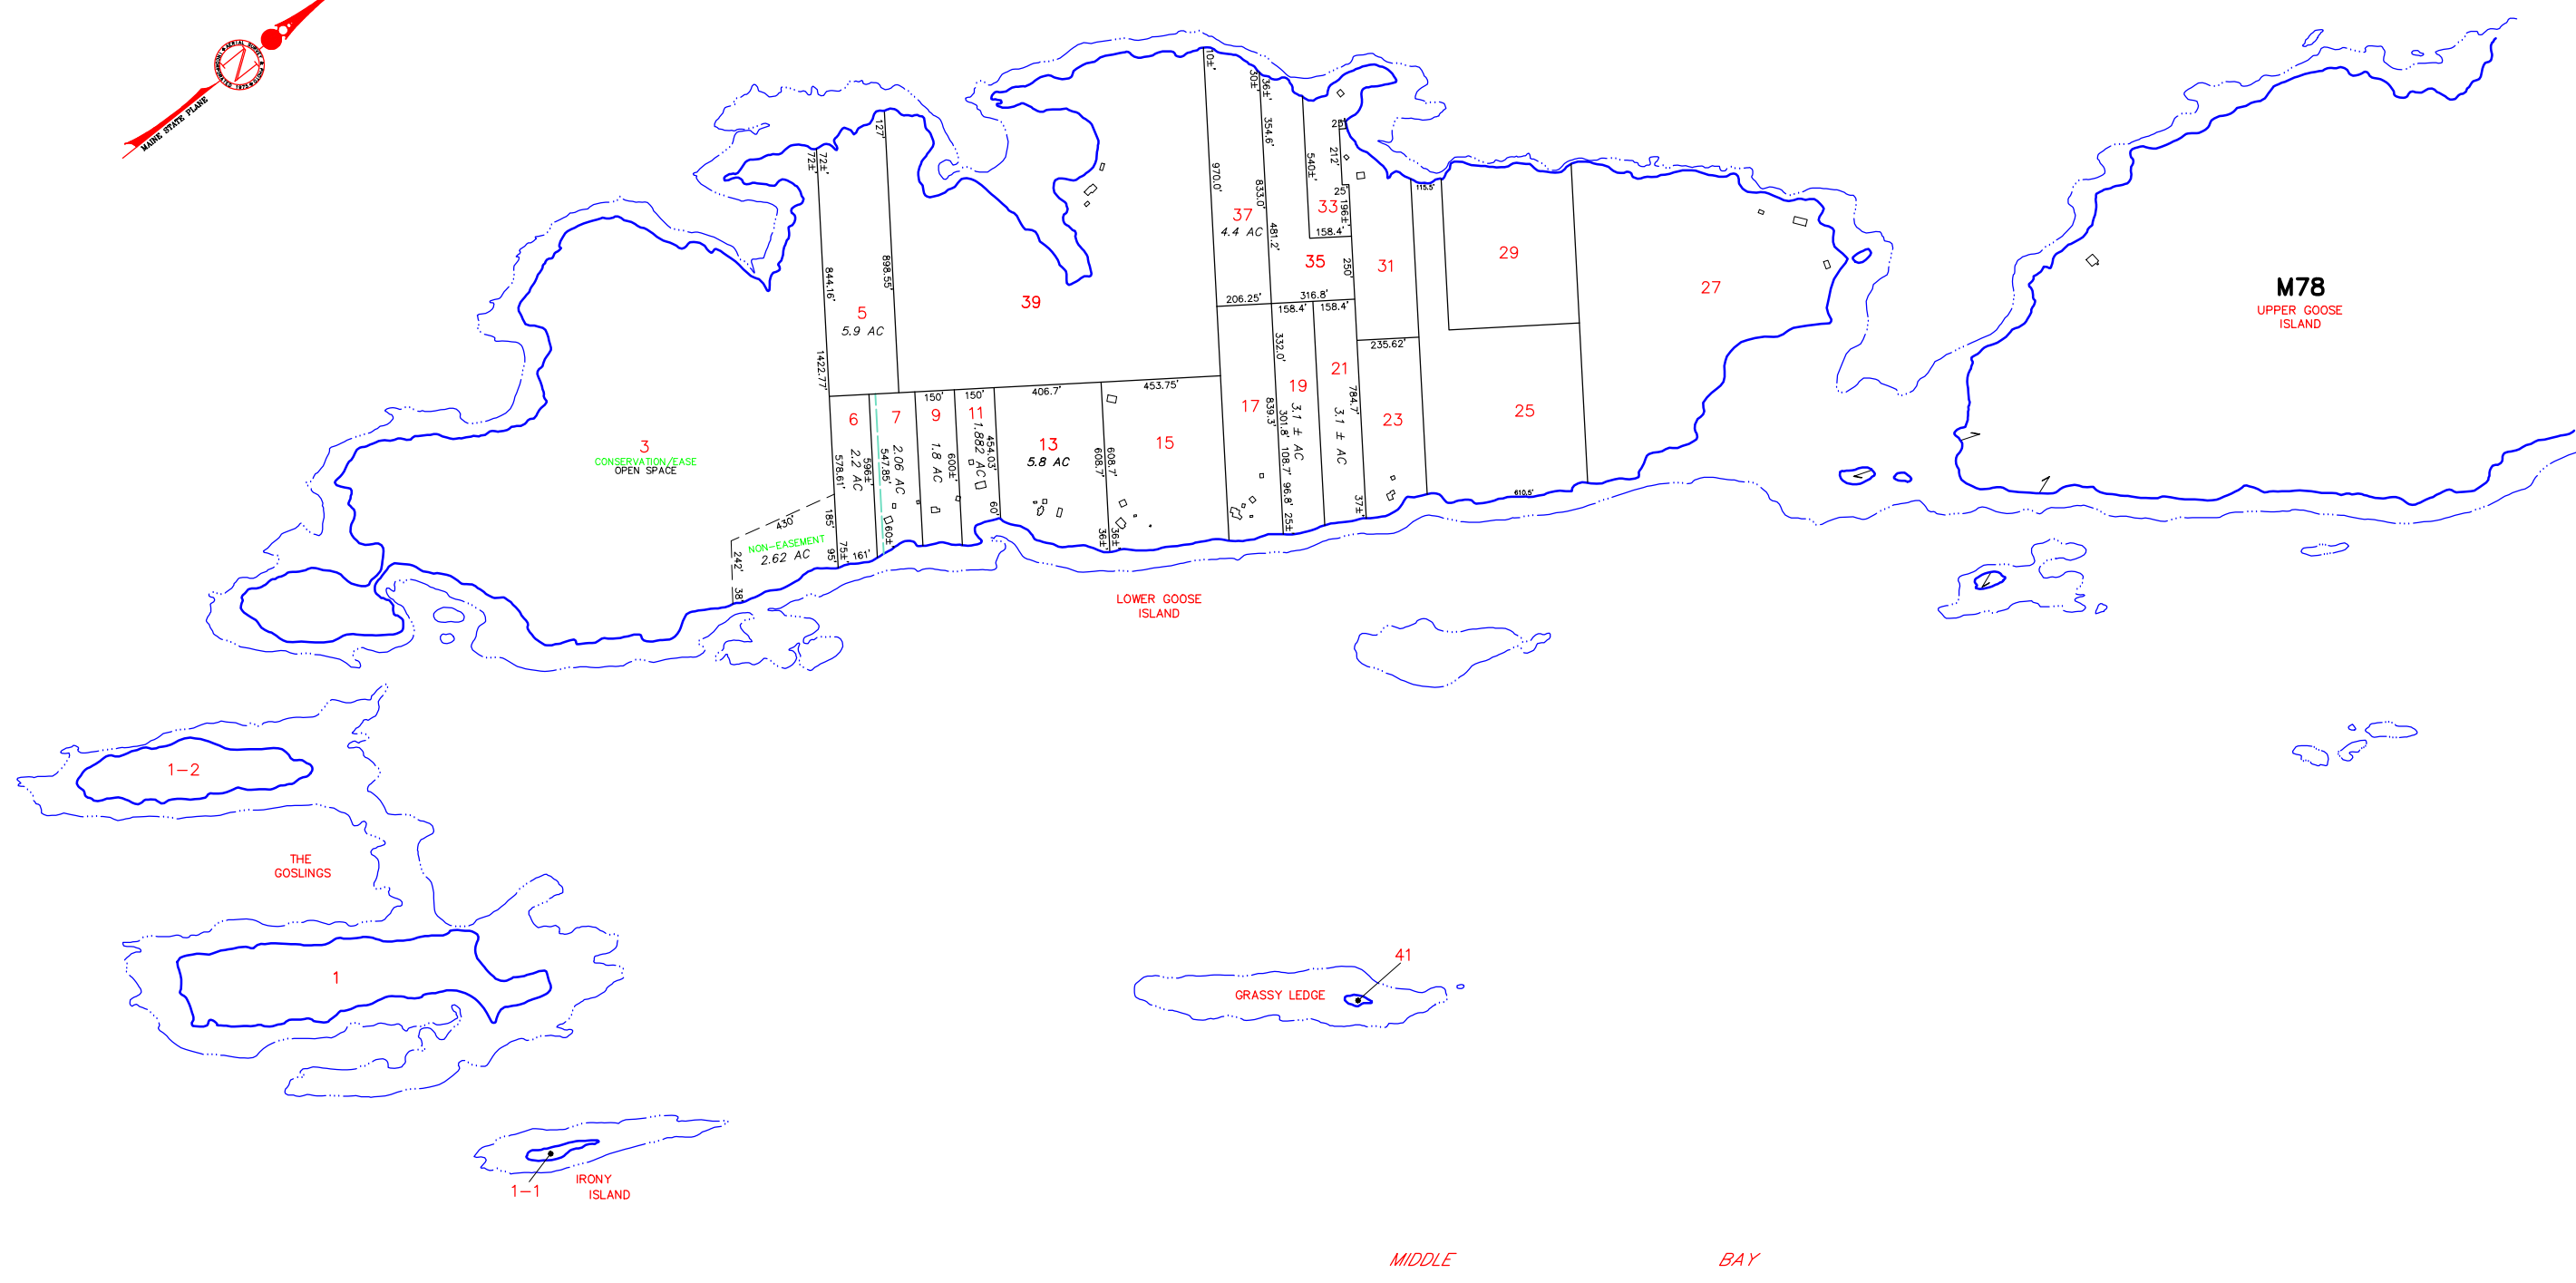

M78
UPPER GOOSE ISLAND


MIDDLE BAY



PREPARED BY: AERIAL SURVEY & PHOTO, INC.
AIRPORT ROAD, NORRIDGEWOCK, MAINE
(207) 634-2006
BASED ON PHOTOGRAPHY DATED: 05-07-96
NOTE: The data on this map have been compiled from a variety of sources, granted voluntarily by private owner and official sources and are not to be considered legal locations of property boundary lines. The Town of Harpswell assumes no responsibility for the accuracy of individual parcels. For assessment purposes only. Not to be used for conveyances or legal description.

LEGEND:

PARCEL NUMBER	388	PARCEL AREA	20,000 SF OR 7,000 AC
SURVEY OR DEED DIMENSION..	161.21'	SUBDIVISION LOT NO.	9
BUILDING		SHORELINE (HIGH TIDE)	
MATCH LINE		ADJACENT MAP	M14
STATE HIGHWAY / TOWN ROAD / PRIVATE WAY			

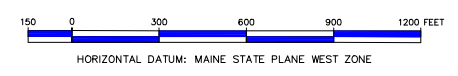

PROPERTY MAP
TOWN OF HARPSWELL
CUMBERLAND COUNTY, MAINE
SCALE: 1"=300' APRIL 1, 2023

